


KEY									
AV	AIR VALVE	ER	EARTH ROD	LT	LIGHT	S	SILL HEIGHT		
BA	BARRIER	FB	FLOWER BED	LV	LOW VOLTAGE	SC	STOP COOK		
BB	BELISHA BEACON	FH	FIRE HYDRANT	MH	MANHOLE COVER	SIG	RAILWAY SIGNAL		
BH	BORE HOLE	FL	FLOOR LEVEL	MK	MARKER	SP	SIGN POST		
BL	BOLLARD	FP	FLAG POLE	MKE	ELECTRIC MARKER	SV	STOP VALVE		
BM	BENCH MARK	FW	FOUL WATER	MKF	FIRE HYDRANT MARKER	SW	SURFACE WATER		
BS	BUS STOP	G	GULLY	MKG	GAS MARKER	SY	STAY		
BT	BRITISH TELECOM COVER	GP	GATEPOST	MKT	TELEPHONE MARKER	TBM	TEMPORARY BENCH MARK		
BW	BARBED WIRE	GV	GAS VALVE	MKW	WATER MARKER	TCB	TELEPHONE CALL BOX		
C	CEILING HEIGHT	H	HEAD HEIGHT	NP	NAME PLATE	TL	TRAFFIC LIGHT		
CB	CONTROL BOX	HR	HAND RAIL	PB	POST BOX	TM	TICKET MACHINE		
C/B	CLOSE BOARDED	HT	HEIGHT	PP	PETROL PUMP	TP	TELEPHONE POLE		
CL	COVER LEVEL	HV	HIGH VOLTAGE	P/R	POST & RAIL	TRP	TRIAL PIT		
CL	CHAIN LINK	IC	INSPECTION COVER	PT	POST	WM	WATER METER		
CP	CATCH PIT	IL	INVERT LEVEL	PW	POST & WIRE	WO	WASH OUT		
CPS	CONCRETE PAVING SLABS	IR	IRON RAILING	RE	RODDING EYE	VT	VENT		
CTV	CABLE TELEVISION COVER	KO	KERB OUTLET	RP	REFLECTOR POST				
DP	DOWN PIPE	L/L	LARCH LAP	RS	ROAD SIGN				
EIC	ELECTRIC INSPECTION COVER	LP	LAMP POST	RW	RETAINING WALL				
EP	ELECTRIC POLE								

- NOTES**
- Levels related to Ordnance Survey Datum. Benchmark located at No.36 High Street Superior, Brecon. Value: 139.51m
 - Grid : local and arbitrary.
 - North Point indicative only.
 - Drainage pipe sizes are approximate as gauged from the surface.
 - Expert identification is advised for tree species.
 - Boundary detail may not represent the extent of legally conveyed ownership.
 - Survey carried out to client specification and in accordance with RICS publication: SURVEYS OF LAND, BUILDINGS & UTILITY SERVICES AT SCALES 1:500 & LARGER, 2nd EDITION.
 - Copyright of this survey, and all associated drawings and digital information, is owned by Bury Associates Limited. This information may not be sold on to a third party without prior permission of Bury Associates Limited and payment of the appropriate fee.
 - Three dimensional facets are frozen on layer 3D_FACET

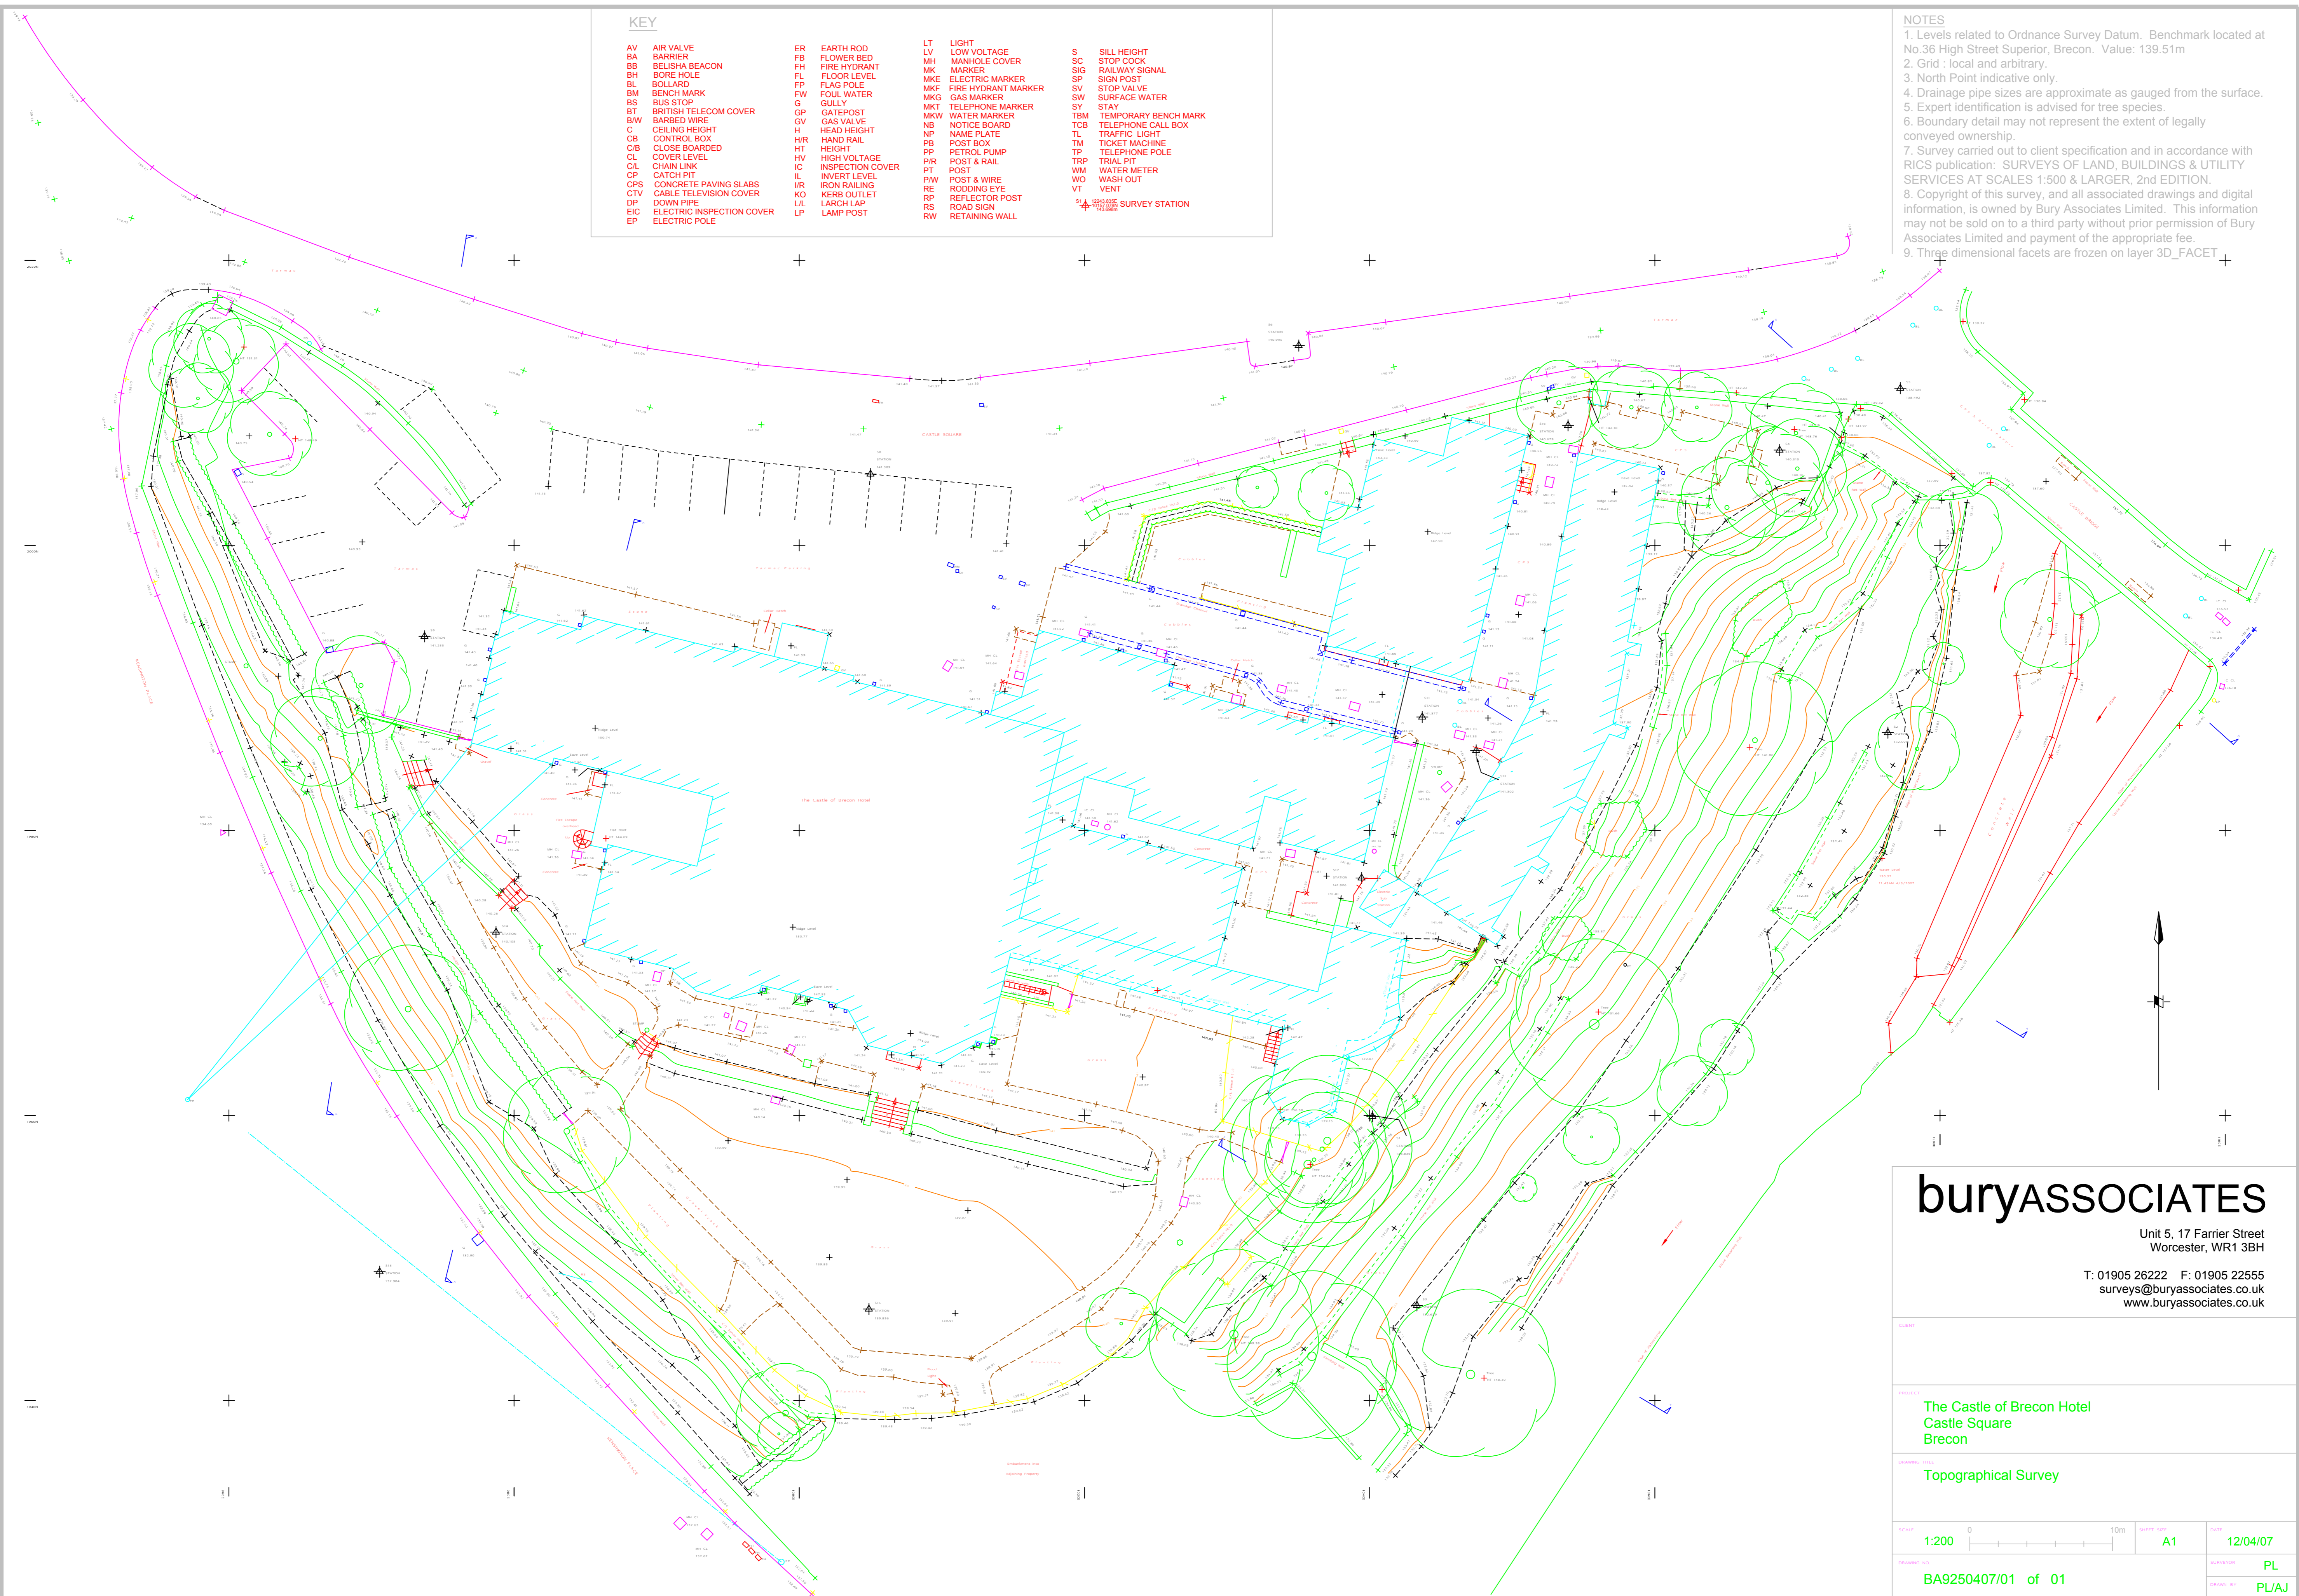

buryASSOCIATES
 Unit 5, 17 Farrier Street
 Worcester, WR1 3BH
 T: 01905 26222 F: 01905 22555
 surveys@buryassociates.co.uk
 www.buryassociates.co.uk

PROJECT
 The Castle of Brecon Hotel
 Castle Square
 Brecon

DRAWING TITLE
 Topographical Survey

SCALE
 1:200

DATE
 12/04/07

PROJECT NO.
 BA9250407/01 of 01

DESIGNED BY
 PL

DRAWN BY
 PL/AJ