

NOTES


1. Levels related to Local Datum
2. Grid : local and arbitrary.
3. North Point indicative only.



11.65

Datum Line 11.00m


E9

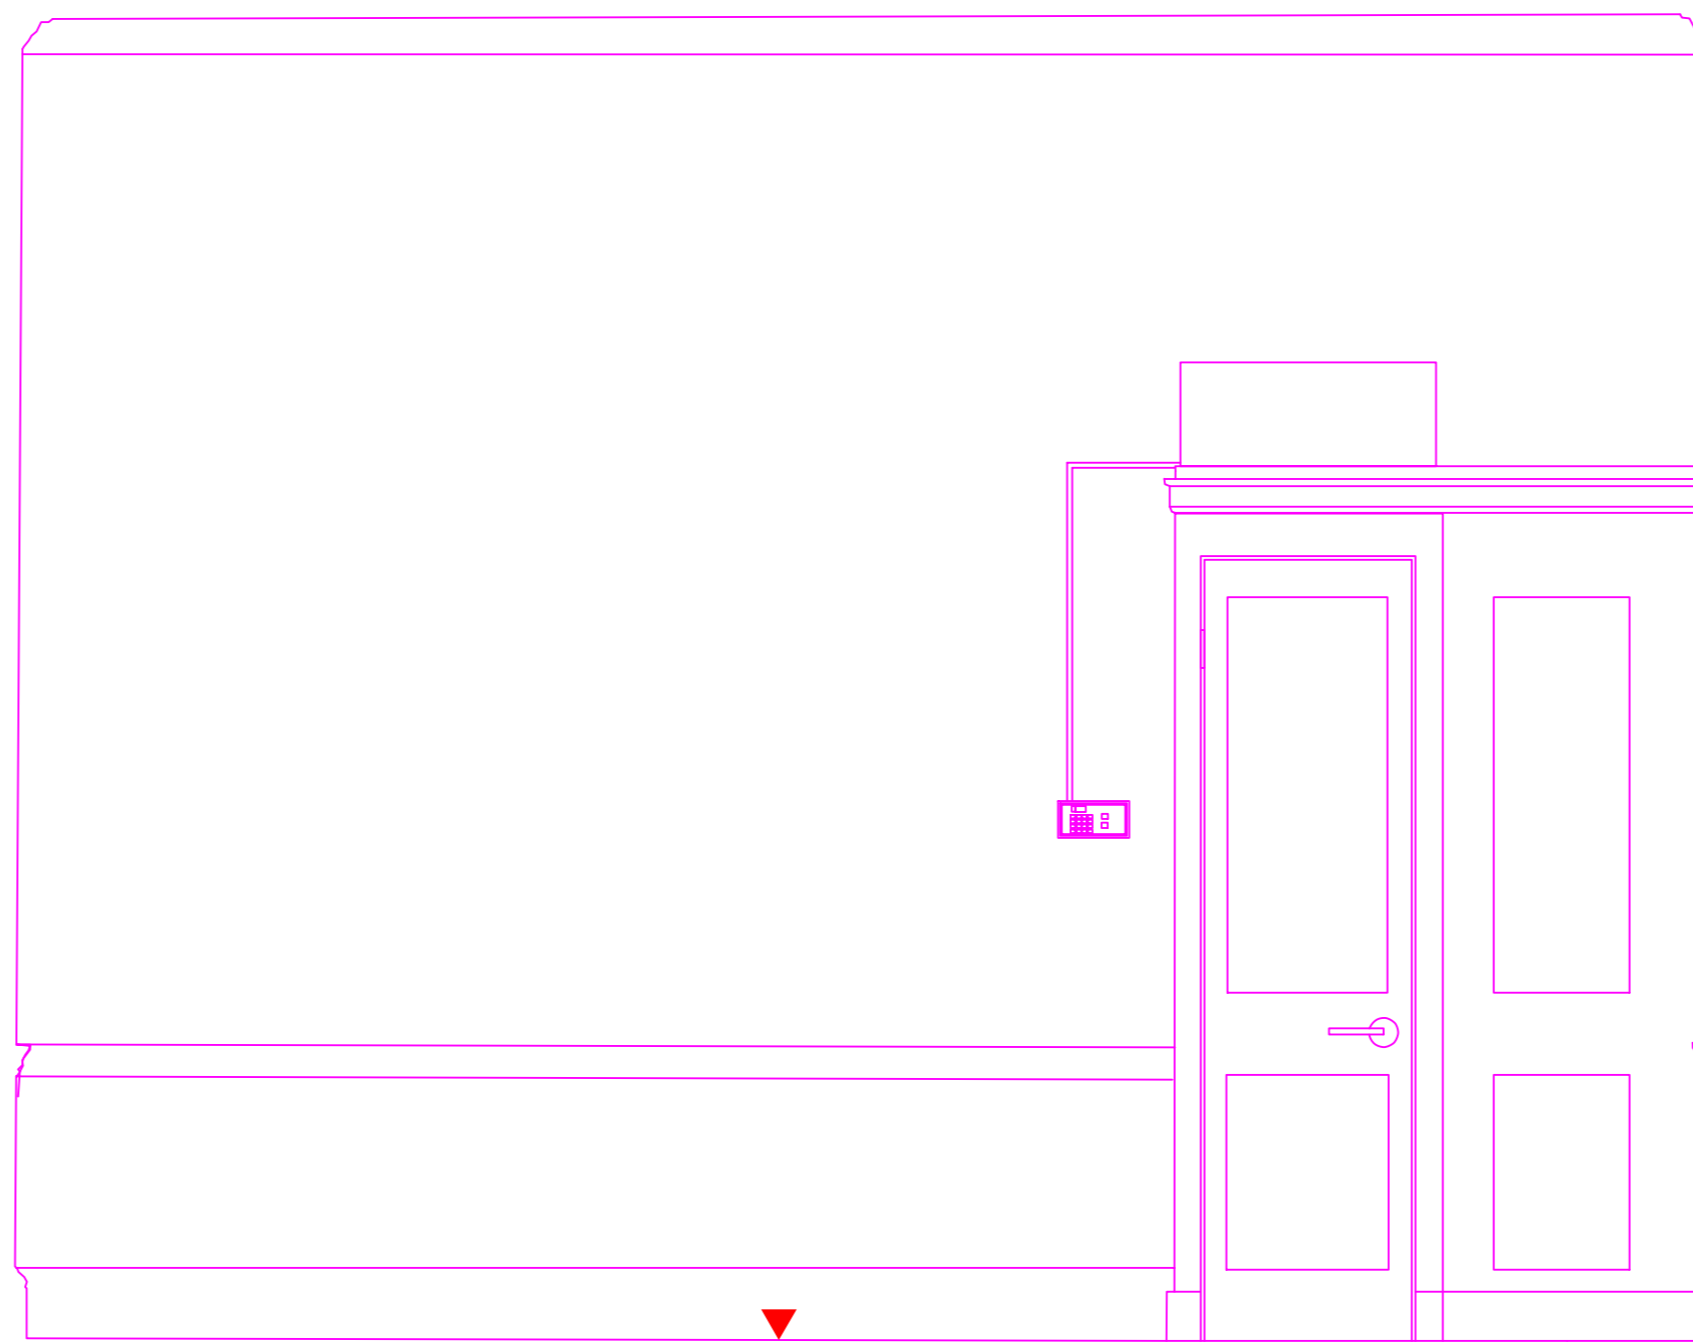

11.65

Datum Line 11.00m


E10

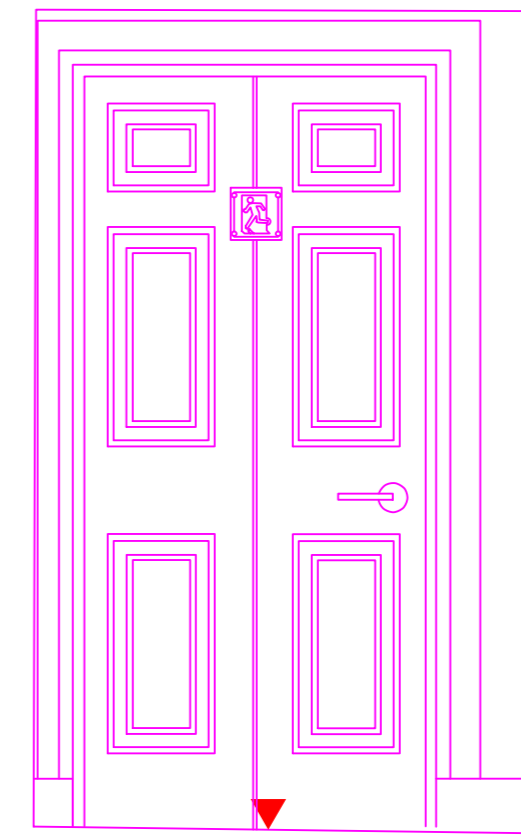

11.66

Datum Line 11.00m

E13

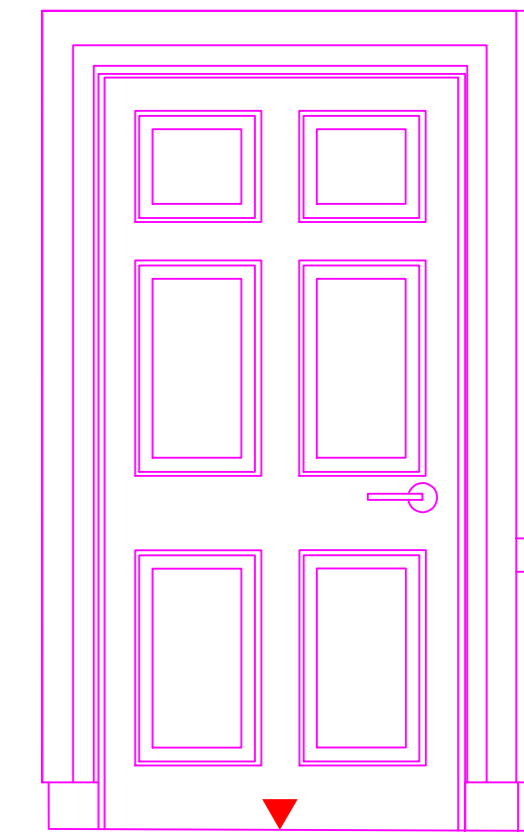

11.66

Datum Line 11.00m

E14



11.64

Datum Line 11.00m


E11



11.65

Datum Line 11.00m

E12

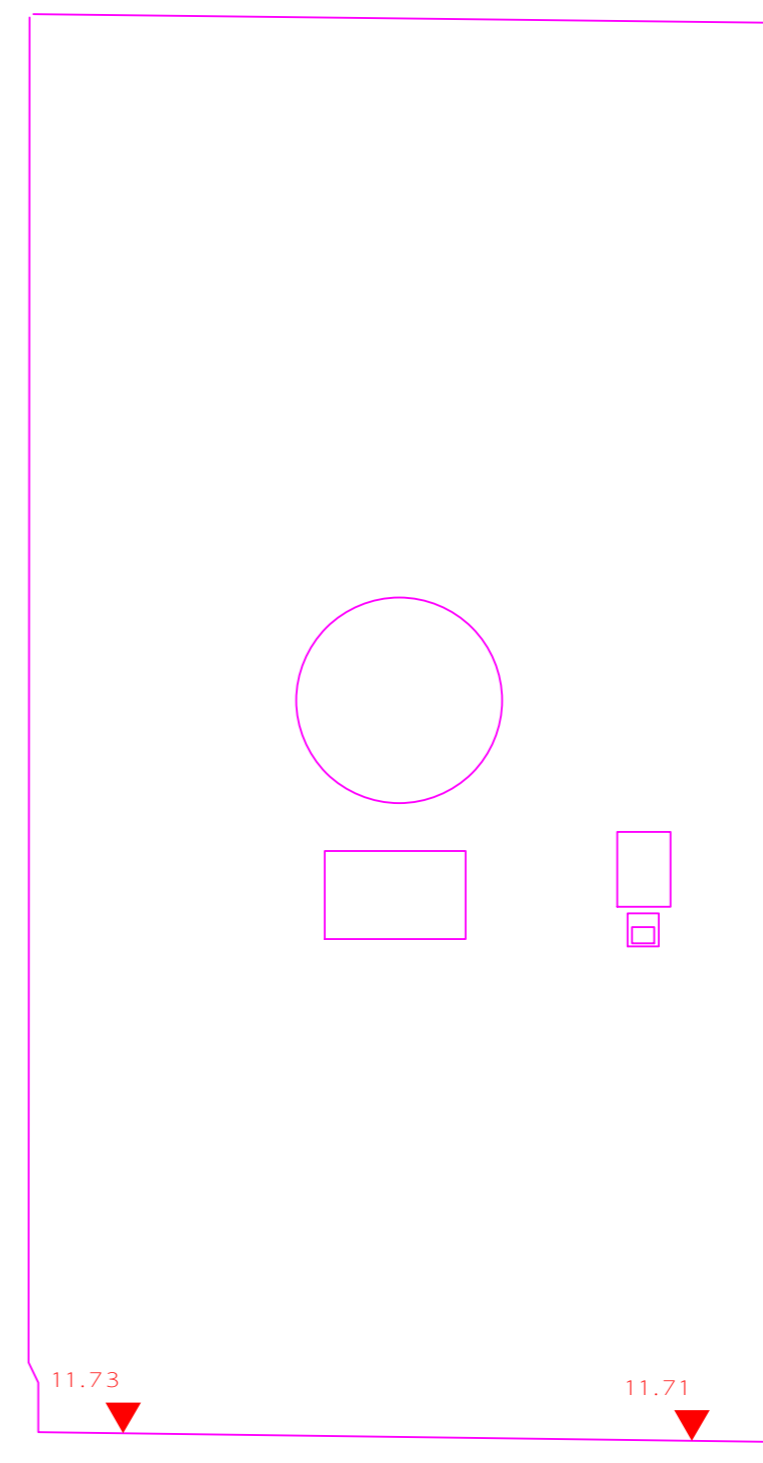

11.73

11.71

Datum Line 11.00m

E15

KEY

INTERNAL FEATURES

- B BEAM HEIGHT
- C CEILING HEIGHT (ARROW POINTS UP)
- D DOOR HEIGHT
- FL FLOOR LEVEL
- H HEAD HEIGHT
- S SILL HEIGHT
- LI LIGHT SWITCH
- ES ELECTRICAL SOCKET
- TS TV SOCKET
- C SLOPING CEILING (ARROW POINTS UP)
- IH IMMERSION HEATER
- BR BOILER
- RADIATOR
- TS TELEPHONE SOCKET
- FA FIRE ALARM

OTHER FEATURES

- AV AIR VALVE
- BB BELISHA BEACON
- BL BOLLARD
- BM BENCH MARK
- BS BUS STOP
- BT BRITISH TELECOM COVER
- BW BARBED WIRE
- CB CONTROL BOX
- C/B CLOSE BOARD
- CL COVER LEVEL
- CL CHAIN LINK
- CP CATCH PIT
- CPS CONCRETE PAVING SLABS
- CTV CABLE TELEVISION COVER
- DP DOWN PIPE
- EIC ELECTRIC INSPECTION COVER
- EP ELECTRIC POLE
- ER EARTH ROD
- FH FIRE HYDRANT
- FW FOUL WATER
- G GULLY
- GV GAS VALVE
- IC INSPECTION COVER
- IL INVERT LEVEL
- IR IRON RAILING
- KO KERB OUTLET
- LL LARCH LAP
- LP LAMP POST
- LT LIGHT
- MH MANHOLE COVER
- MK MARKER
- NP NAME PLATE
- PB POST BOX
- PIR POST & RAIL
- PT POST
- PW POST & WIRE
- RE RODDING EYE
- RS ROAD SIGN
- SC STOP COCK
- SV STOP VALVE
- SW SURFACE WATER
- SY STAY
- TCB TELEPHONE CALL BOX
- TL TRAFFIC LIGHT
- TP TELEPHONE POLE
- WM WATER METER
- VT VENT

Unit 5
17 Farrier Street
Worcester
WR1 3BH
Tel: 01905 26222 Fax: 01905 22555 email: surveys@buryassociates.co.uk
www.buryassociates.co.uk

RSA
8 John Adam Street
London WC2N 6EZ

Elevations: E9 - E15 (Drawing Room)