


**NOTES**  
1. Levels related to Local Datum  
2. Grid : local and arbitrary.  
3. North Point indicative only.

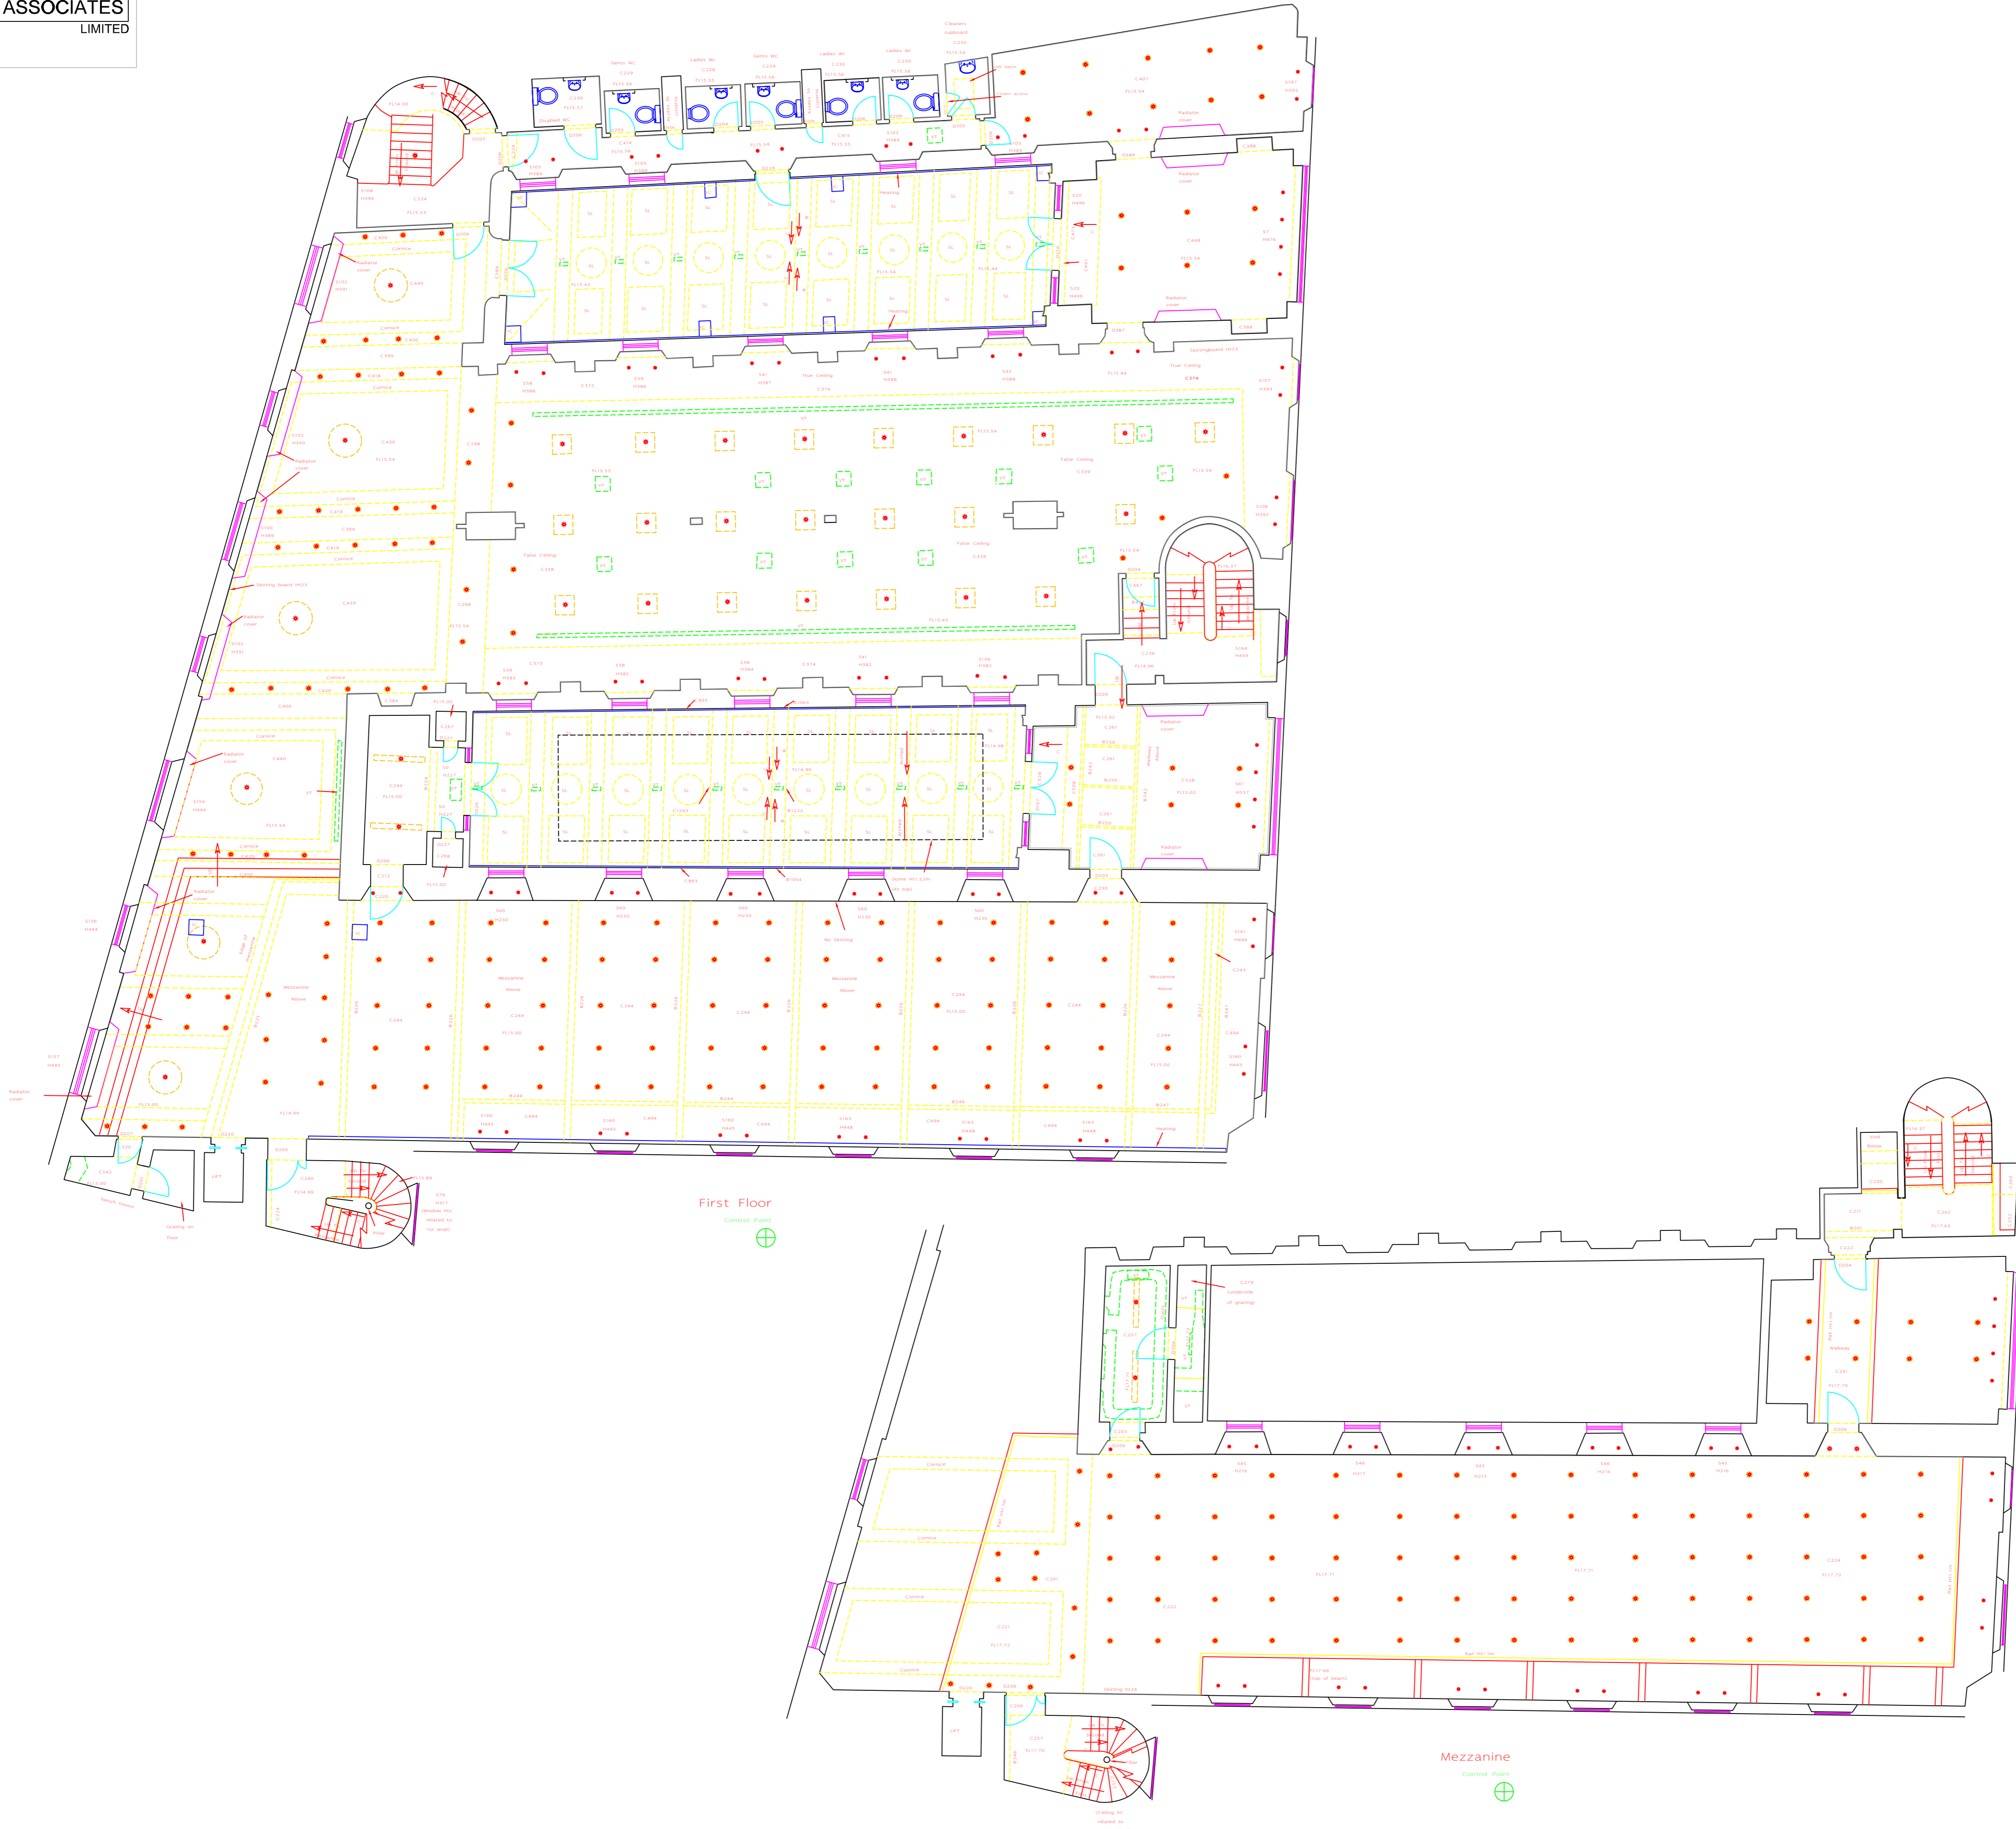

**KEY**

**INTERNAL FEATURES**

- |   |             
|---|-------------|---|----------------|---|-------------|----|-------------|---|-------------|---|-------------|----|--------------|----|-------------------|----|-----------|---|-----------------------------------|----|------------------|----|--------|---|----------|----|------------------|----|------------|---|-------|
| B | BEAM HEIGHT | C | CEILING HEIGHT | D | DOOR HEIGHT | FL | FLOOR LEVEL | H | HEAD HEIGHT | S | SILL HEIGHT | LS | LIGHT SWITCH | ES | ELECTRICAL SOCKET | TS | TV SOCKET | C | SLOPING CEILING (ARROW POINTS UP) | IH | IMMERSION HEATER | BR | BOILER | R | RADIATOR | TS | TELEPHONE SOCKET | FA | FIRE ALARM | L | LIGHT |
|---|-------------|---|----------------|---|-------------|----|-------------|---|-------------|---|-------------|----|--------------|----|-------------------|----|-----------|---|-----------------------------------|----|------------------|----|--------|---|----------|----|------------------|----|------------|---|-------|

**OTHER FEATURES**

- |     |                           |     |                    |
|-----|---------------------------|-----|--------------------|
| AV  | AIR VALVE                 | IR  | IRON RAILING       |
| BB  | BELISHA BEACON            | KO  | KERB OUTLET        |
| BL  | BOLLARD                   | LL  | LARCH LAP          |
| BM  | BENCH MARK                | LP  | LAMP POST          |
| BS  | BUS STOP                  | LT  | LIGHT              |
| BT  | BRITISH TELECOM COVER     | MH  | MANHOLE COVER      |
| BW  | BARBED WIRE               | MK  | MARKER             |
| CB  | CONTROL BOX               | NP  | NAME PLATE         |
| CB  | CLOSE BOARDED             | PB  | POST BOX           |
| CL  | COVER LEVEL               | PR  | POST & RAIL        |
| CL  | CHAIN LINK                | PT  | POST               |
| CP  | CATCH PIT                 | PW  | POST & WIRE        |
| CPS | CONCRETE PAVING SLABS     | RE  | RODDING EYE        |
| CTV | CABLE TELEVISION COVER    | RS  | ROAD SIGN          |
| DP  | DOWN PIPE                 | SC  | STOP COCK          |
| EC  | ELECTRIC INSPECTION COVER | SL  | SKYLIGHT           |
| EP  | ELECTRIC POLE             | SW  | SURFACE WATER      |
| ER  | EARTH ROD                 | SY  | STAY               |
| FH  | FIRE HYDRANT              | TCB | TELEPHONE CALL BOX |
| FW  | FOUL WATER                | TL  | TRAFFIC LIGHT      |
| G   | GULLY                     | TP  | TELEPHONE POLE     |
| GV  | GAS VALVE                 | WM  | WATER METER        |
| IC  | INSPECTION COVER          | VT  | VENT               |
| IL  | INVERT LEVEL              |     |                    |

Land and Measured Building Surveyors **LIMITED**

Unit 5  
17 Farrier Street  
Worcester  
WR1 3BH  
Tel: 01905 26222 Fax: 01905 22555 email: surveys@buryassociates.co.uk  
www.buryassociates.co.uk

Plans: Ground floor & mezzanine

SCALE	1:100	DATE	A1
DESIGNED BY	JM/PL	CHECKED BY	APJ